



Målestokk 1:2500

B3  
Bolig  
BYA=30%  
A=73,6da

SPS1  
Skilek  
A=89,2da

B2 e  
Bolig  
BYA=30%  
A=34,1da

SPF9  
A=24,9da

B2 a  
Bolig  
BYA=30%  
A=12,0da

FK  
Forretning/Kontor  
BYA=30%  
A=9,0da


OSB  
Skole/barnehage  
BYA=30%  
A=23,5da

B2 d  
Bolig  
BYA=30%  
A=32,2da

SPBK1  
A=2,0da

SPK3


B2 b

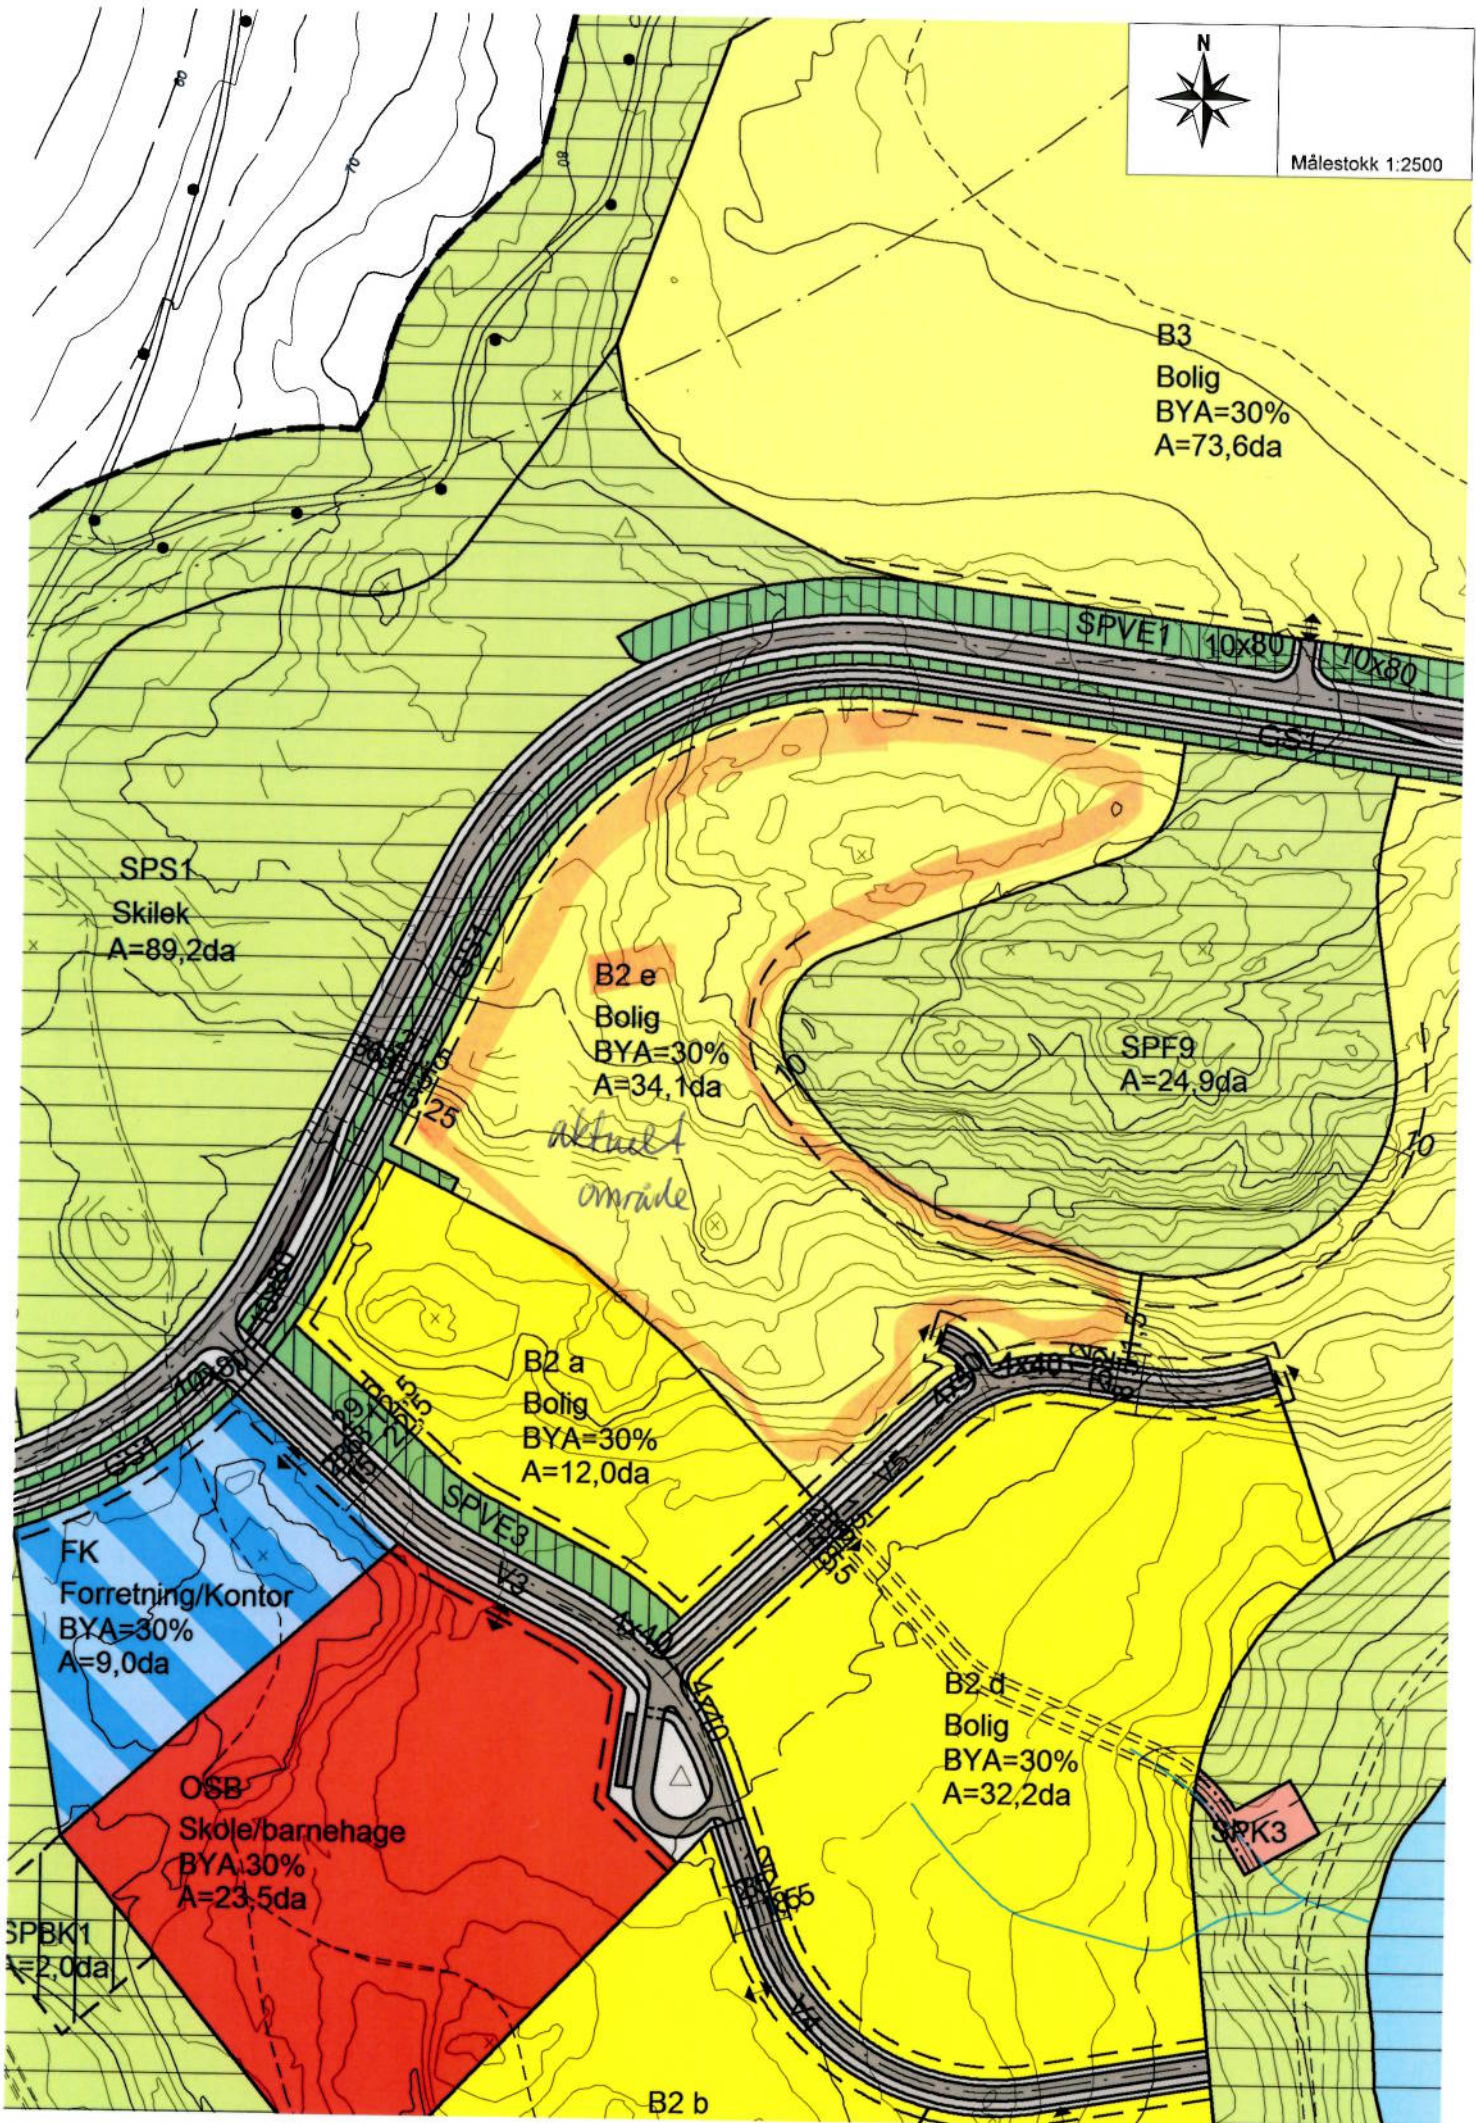




Kirkenes

N



Målestokk 1:15000

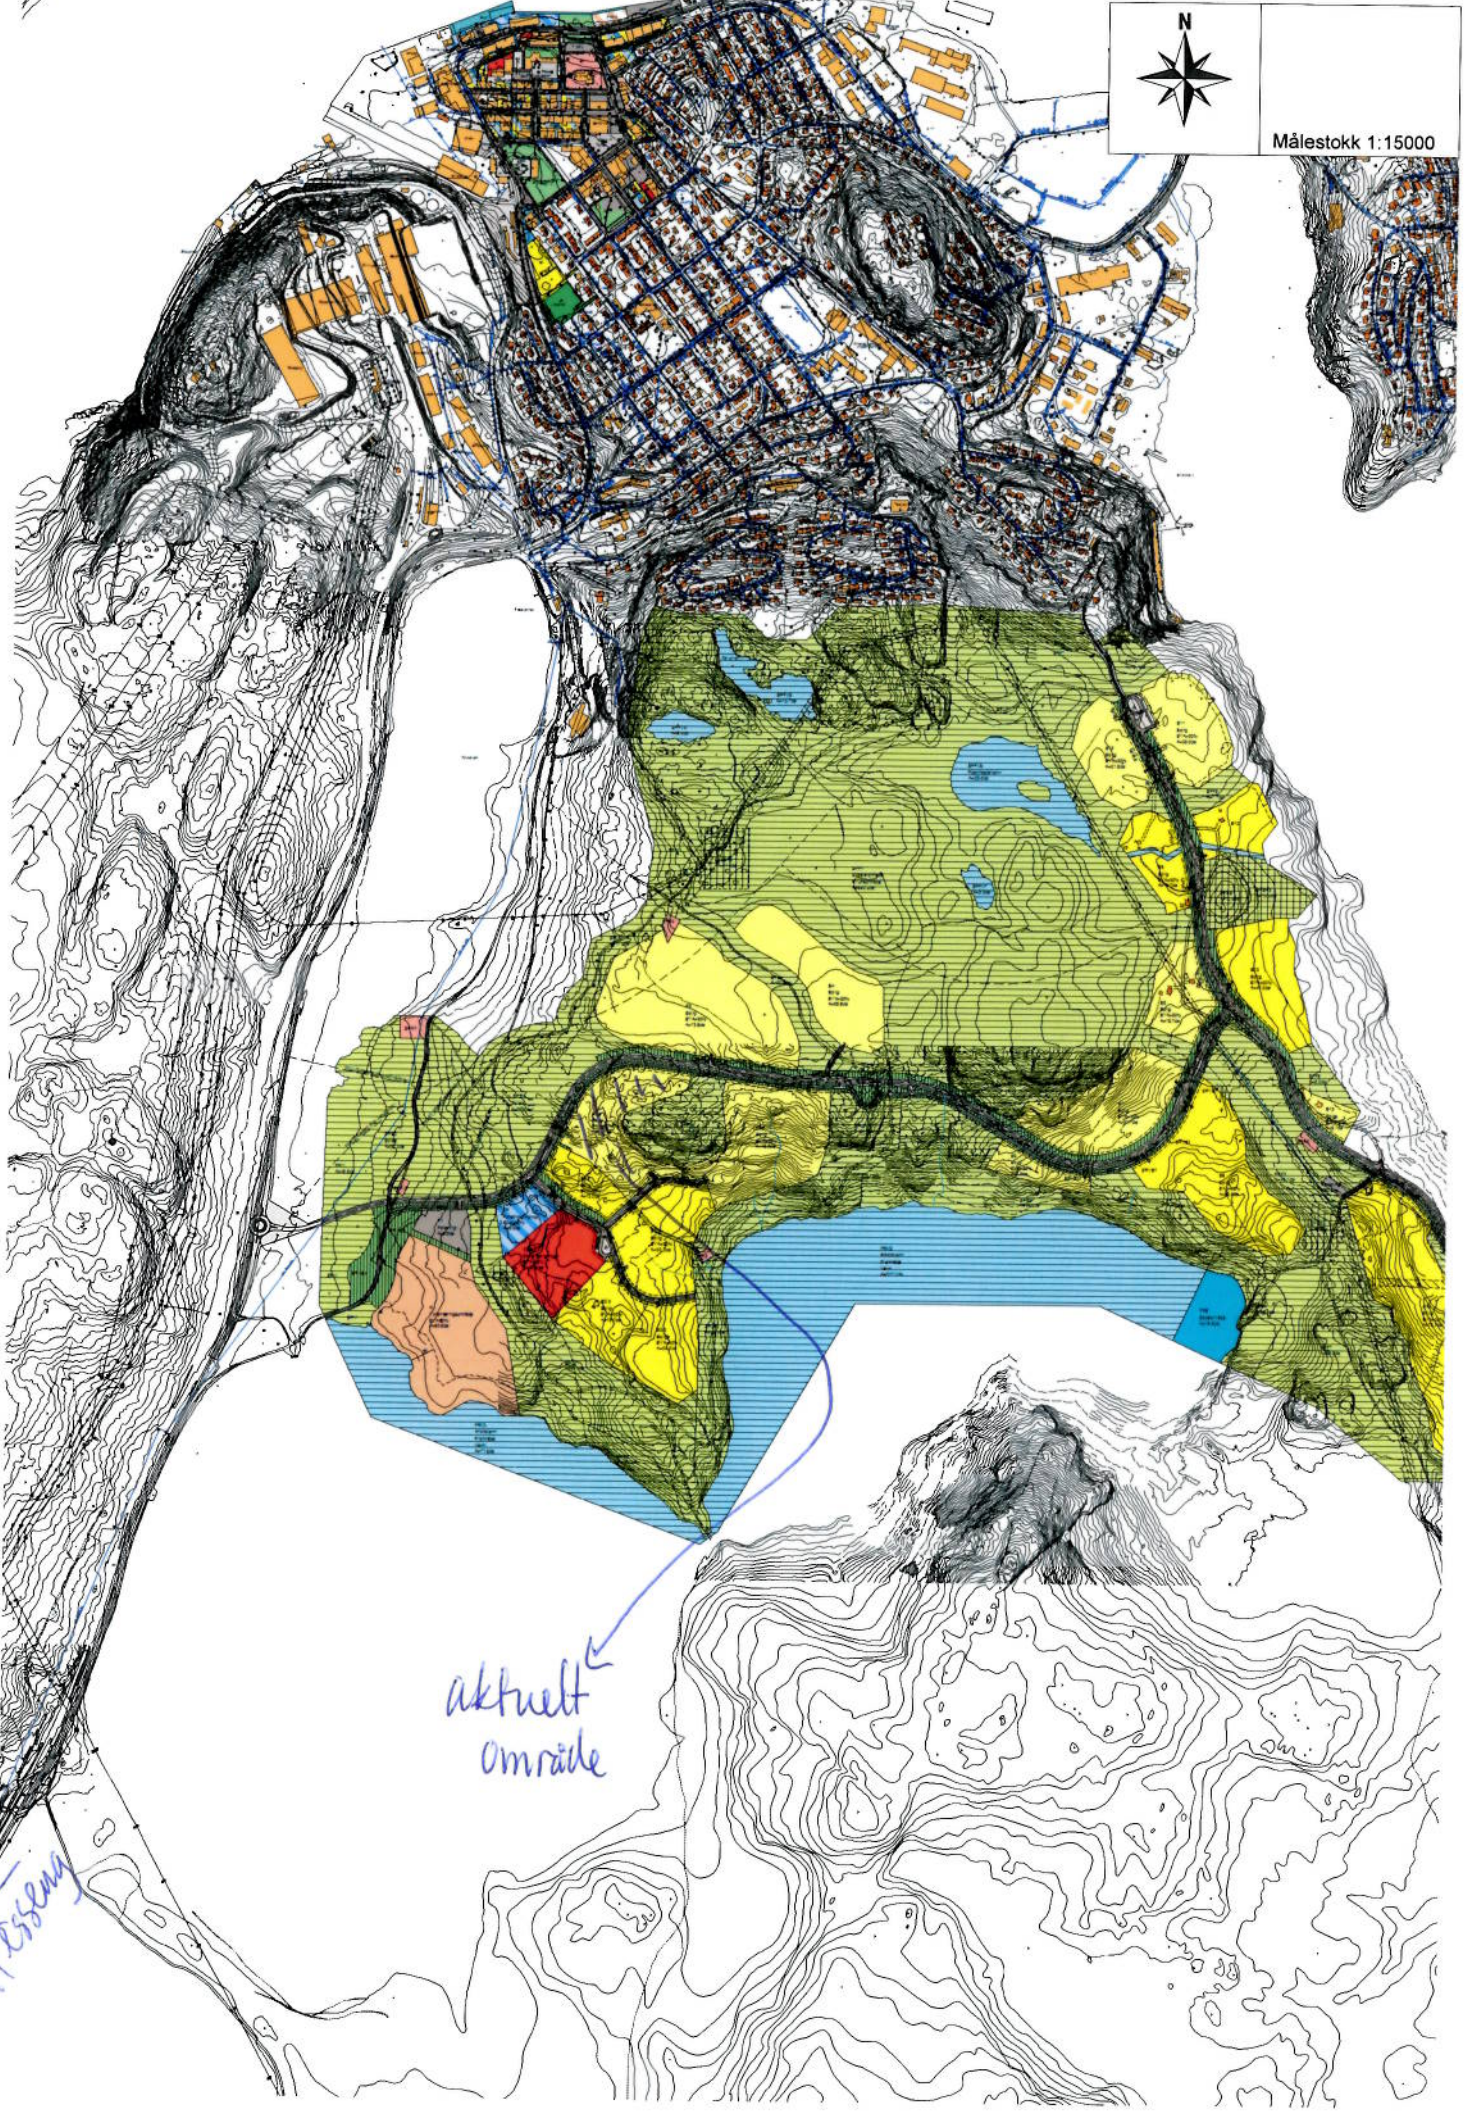

aktuelt område

Hesseng